

www.aheadtank.com 337.330.4407  
Broussard, LA USA 70518

**AT-6T**  
PERSPECTIVES


DRAFTED BY: In-house

SCALE:  
NTS



SUBMITTED DATE:  
12-15-25

SHEET NO:  
1 of 5


REV. C

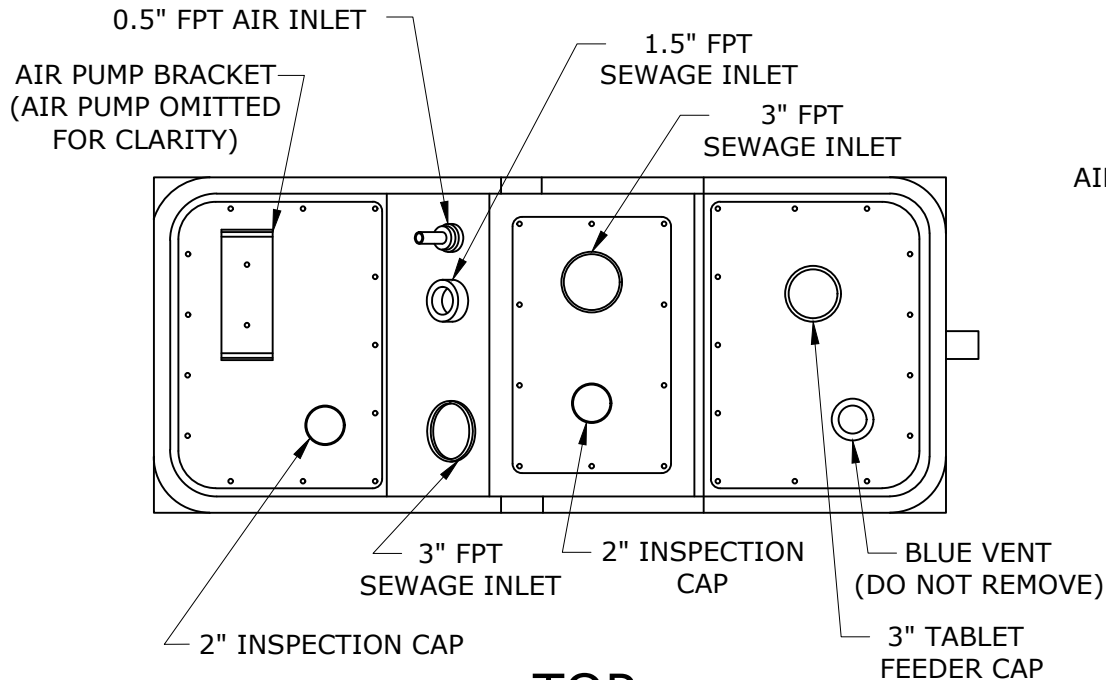

**TOP**

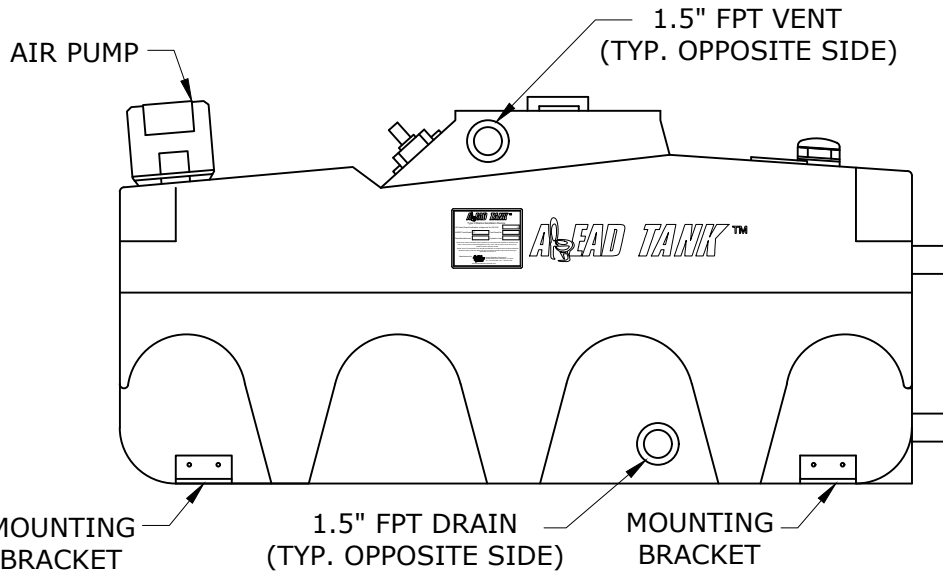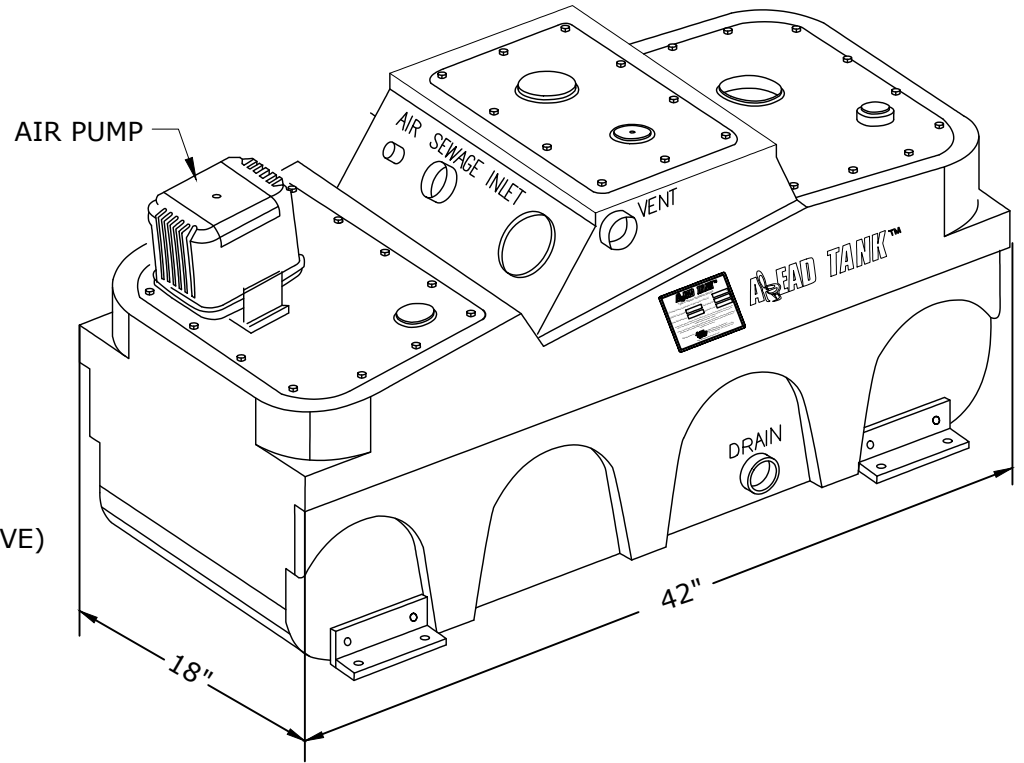

**SIDE**



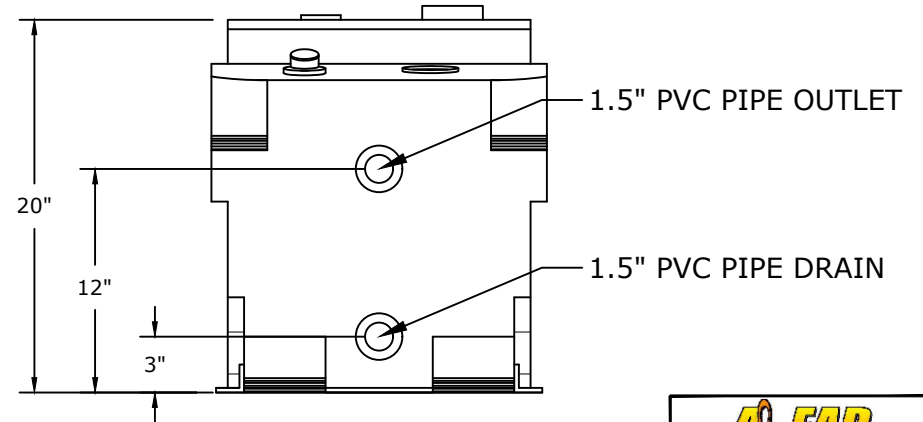


**BACK**

**A-HEAD Sanitation Systems**  
 www.aheadtank.com 337.330.4407  
 Broussard, LA USA 70518

**AT-6T**  
 PLAN & ELEVATION VIEWS

DRAFTED BY: in-house	SCALE: NTS
SUBMITTED DATE: 12-15-25	SHEET NO: 2 of 5
	REV. C

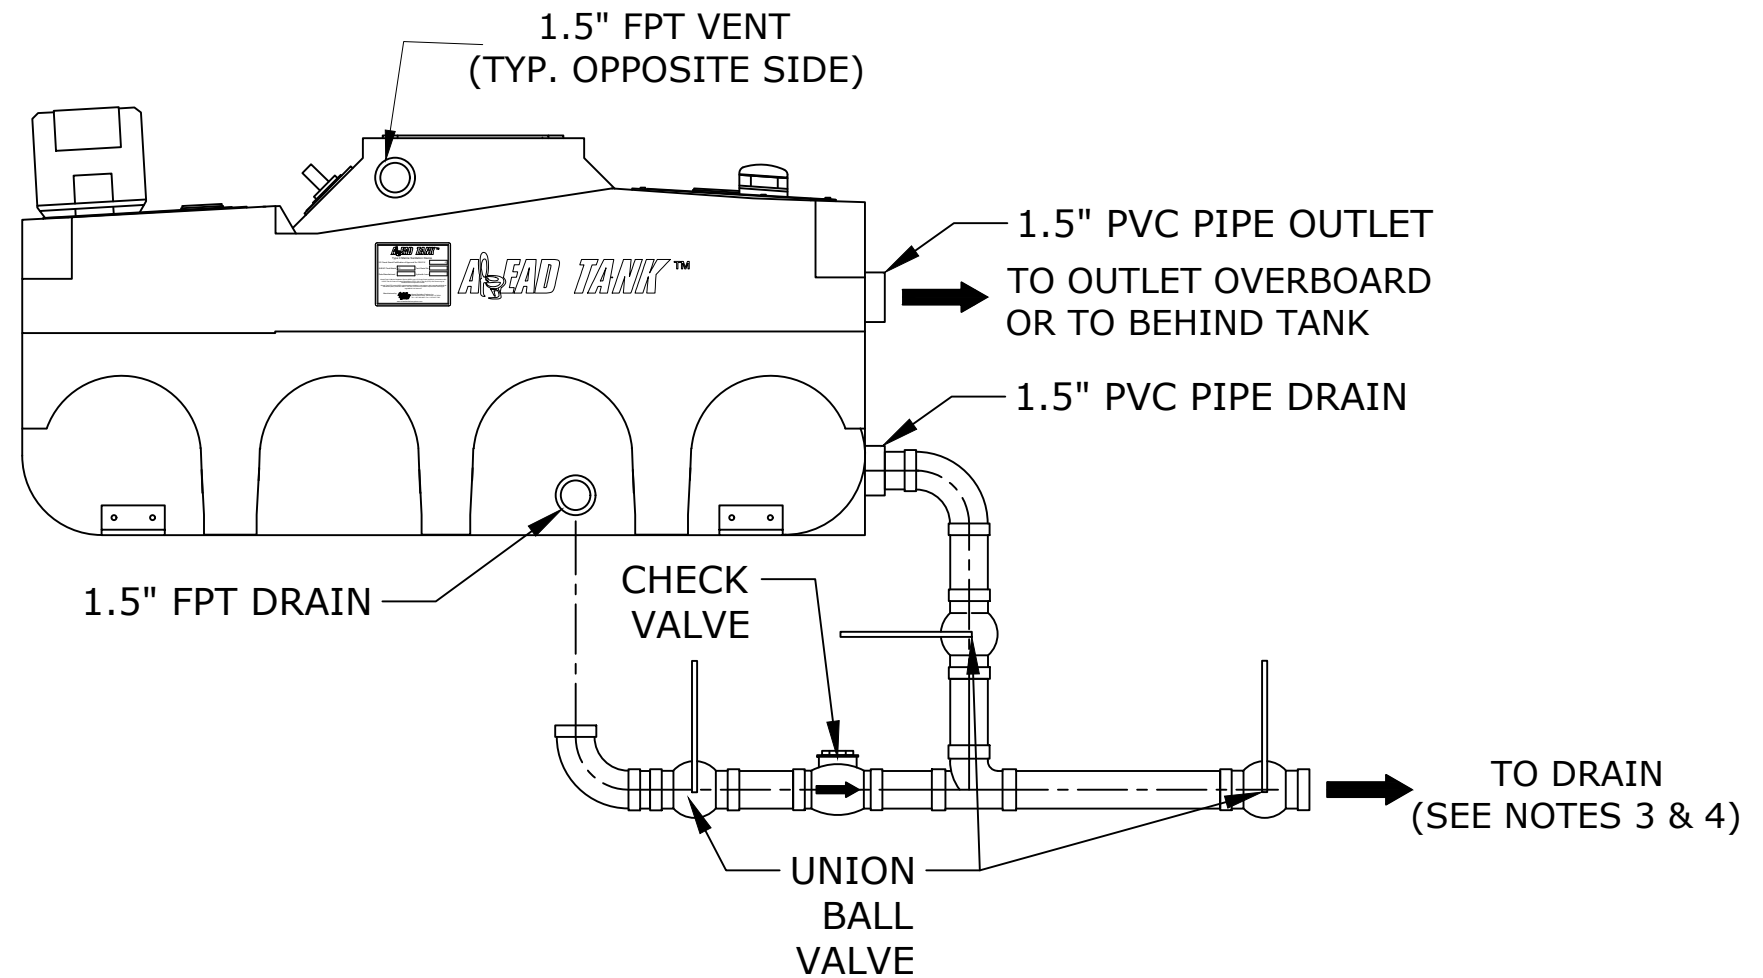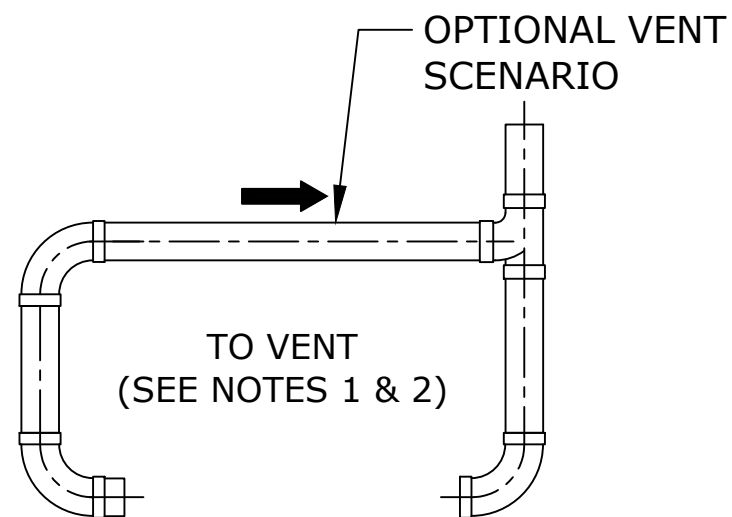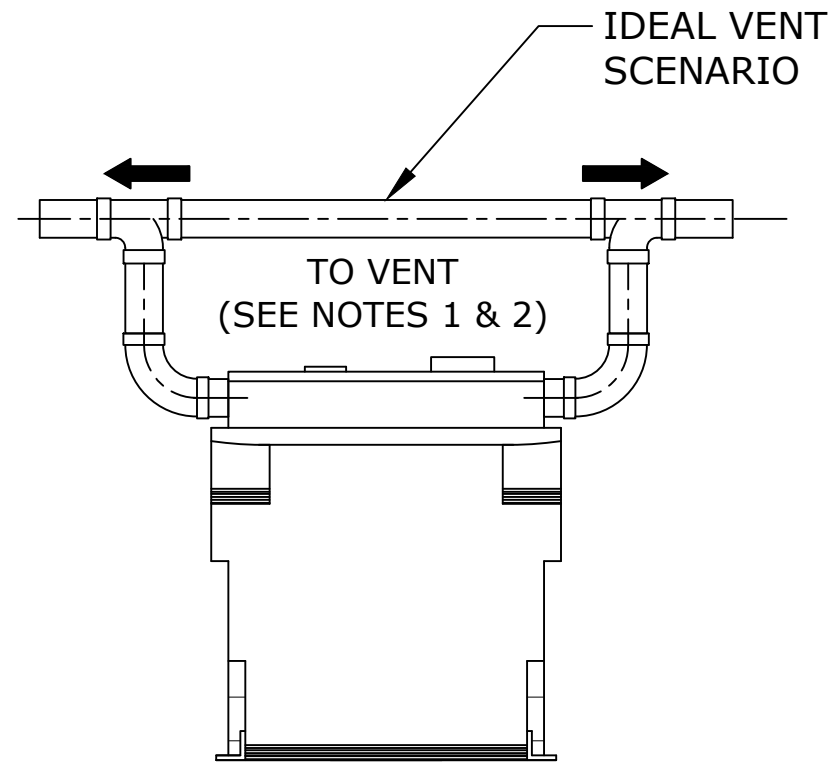

**NOTES:**

1. VENT PLUMBING NOT INCLUDED. LONG SWEEP ELBOWS MUST BE USED.
2. VENTS ON BOTH SIDES OF THE AHEAD TANK MUST BE PLUMBED TO VENT UP AND OUT, WITHOUT LOOPS OR SAGS.
3. DRAIN PLUMBING NOT INCLUDED. LONG SWEEP ELBOWS MUST BE USED.
4. SANITARY TEES MUST BE USED, WITH THE BRANCH SWEEPING TOWARD DRAIN EXIT.



www.aheadtank.com 337.330.4407  
Broussard, LA USA 70518

**AT-6T**

TYP DRAIN MANIFOLD


DRAFTED BY: In-house

SCALE:  
NTS

SUBMITTED DATE:  
12-15-25

SHEET NO:  
3 of 5

REV. C

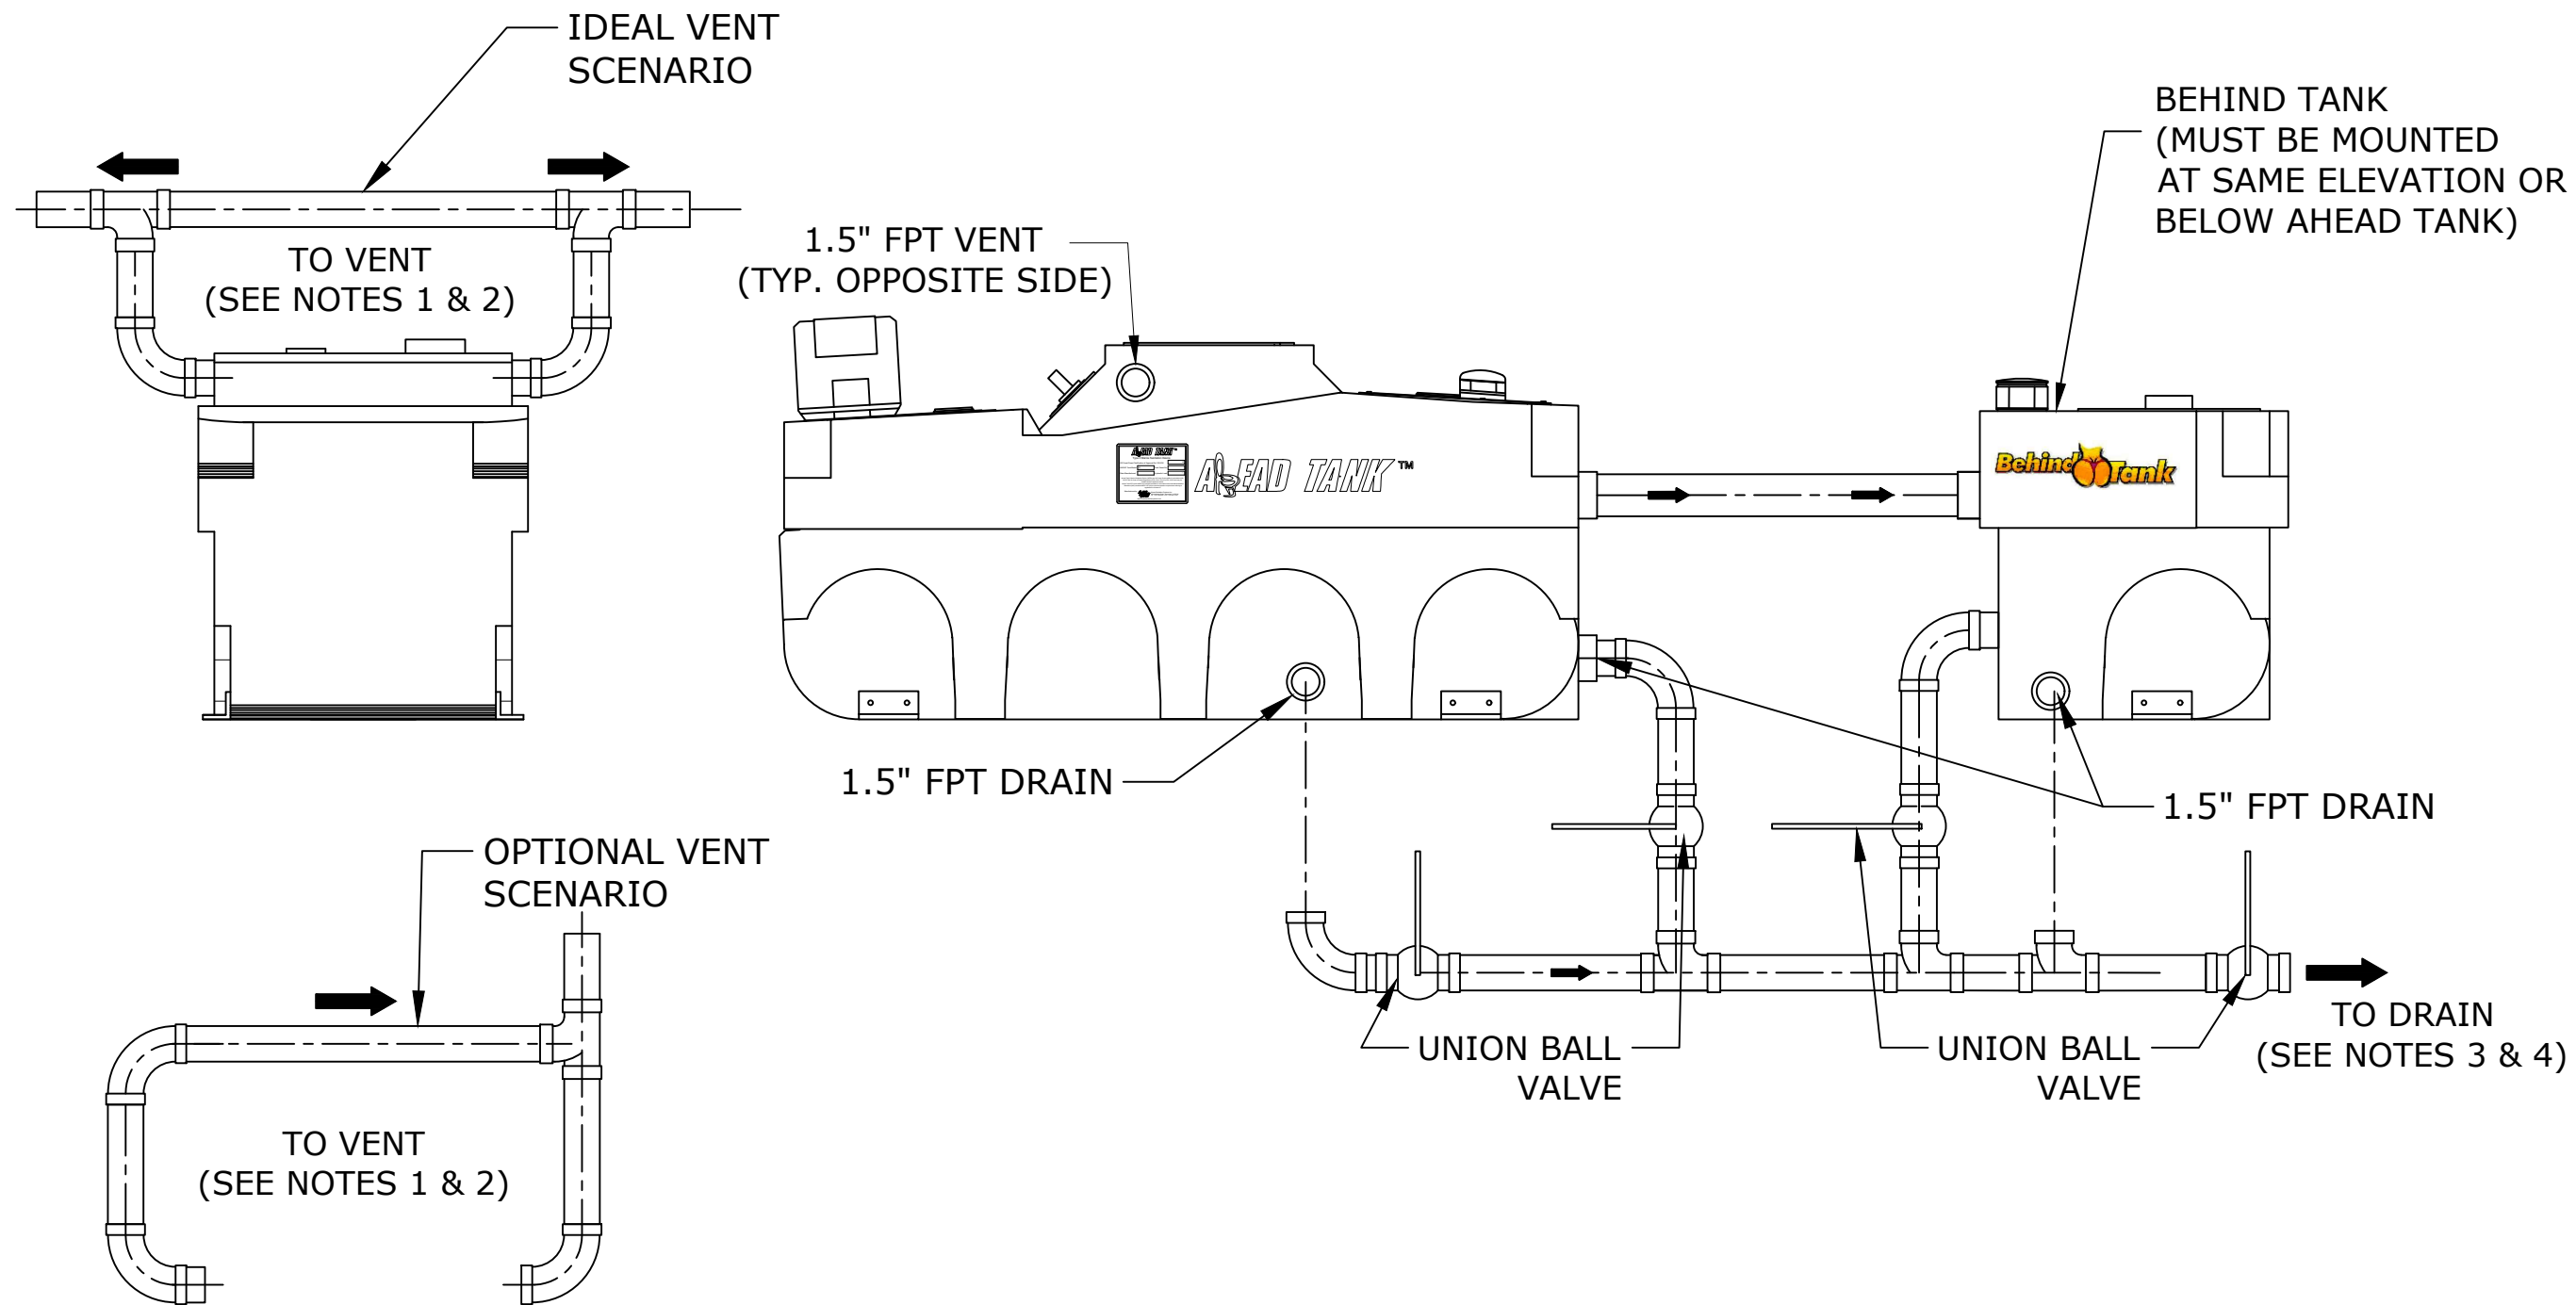

**NOTES:**

1. VENT PLUMBING NOT INCLUDED. LONG SWEEP ELBOWS MUST BE USED.
2. VENTS ON BOTH SIDES OF THE AHEAD TANK MUST BE PLUMBED TO VENT UP AND OUT, WITHOUT LOOPS OR SAGS.
3. DRAIN PLUMBING NOT INCLUDED. LONG SWEEP ELBOWS MUST BE USED.
4. SANITARY TEES MUST BE USED, WITH THE BRANCH SWEEPING TOWARD DRAIN EXIT.



www.aheadtank.com 337.330.4407  
Broussard, LA USA 70518

AT-6T w/ BEHIND TANK  
TYP DRAIN MANIFOLD


DRAFTED BY: In-house

SCALE:  
NTS



SUBMITTED DATE:  
12-15-25

SHEET NO:  
4 of 5


REV. C

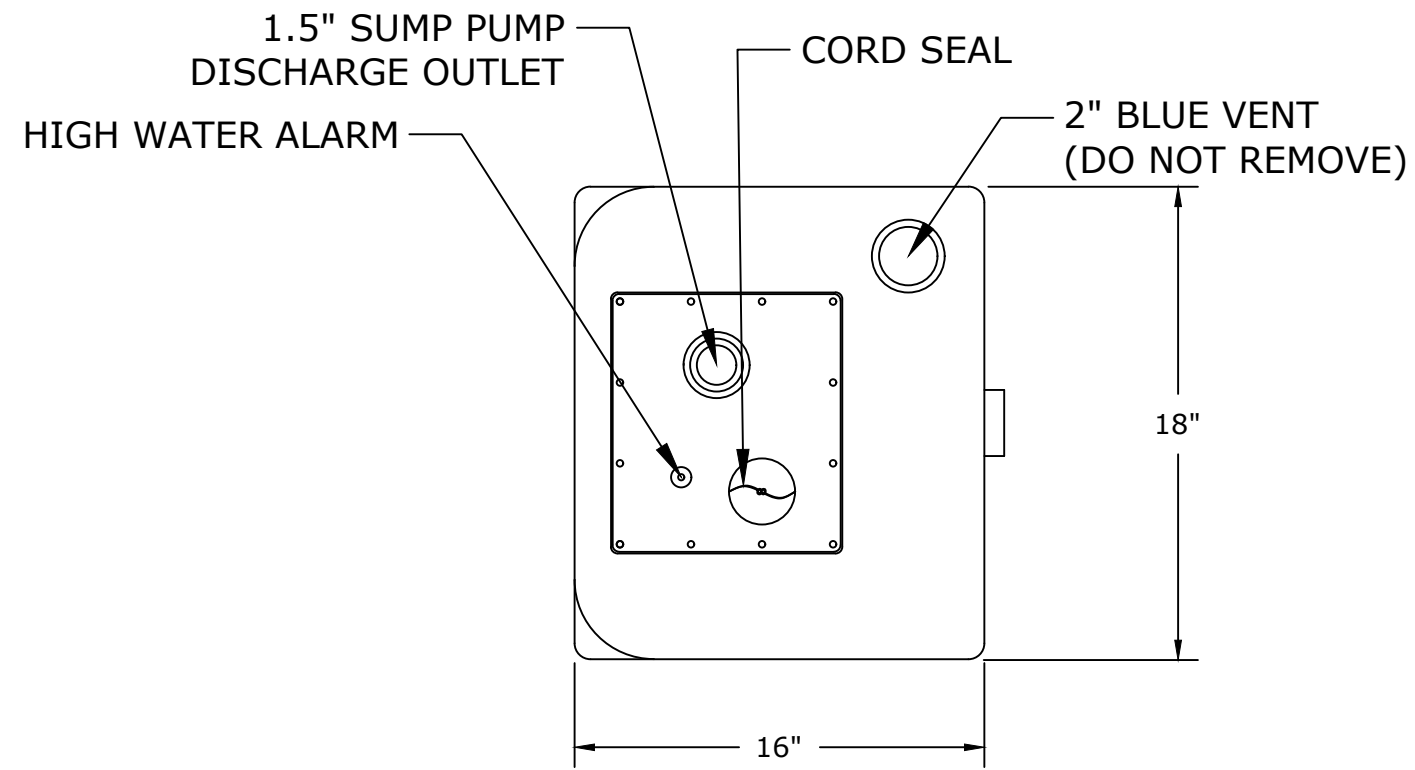

**TOP**

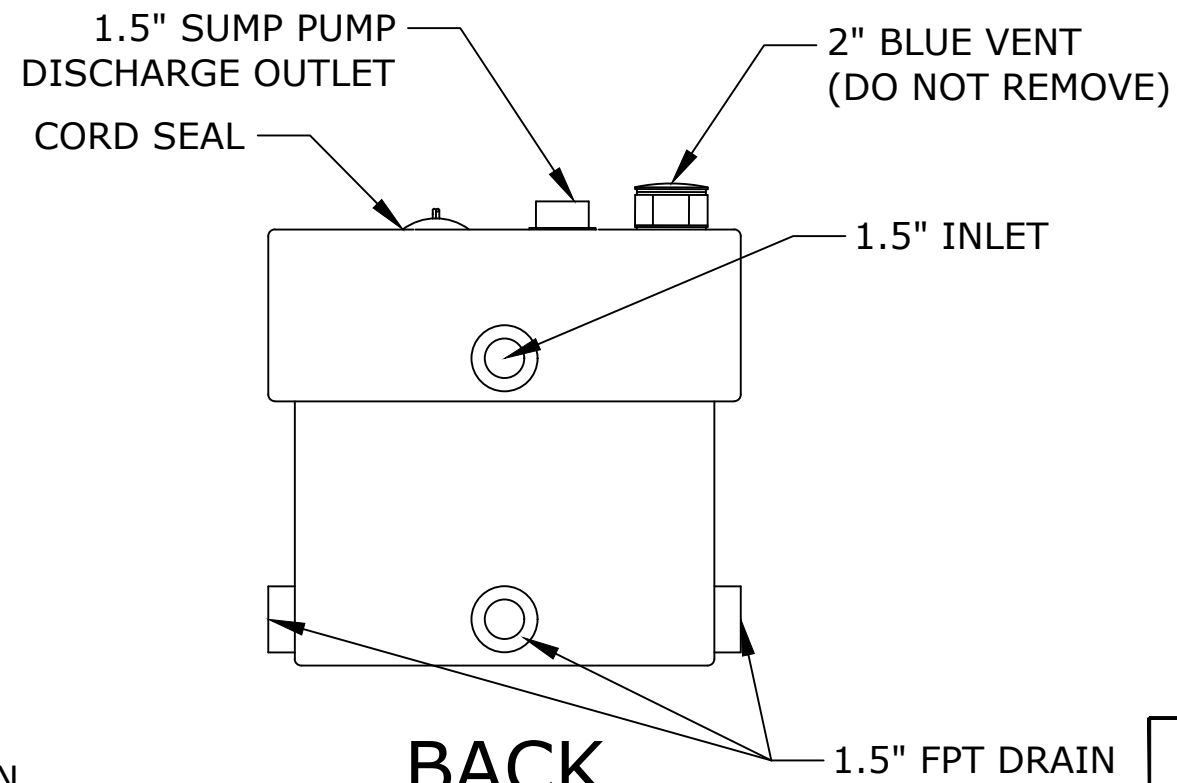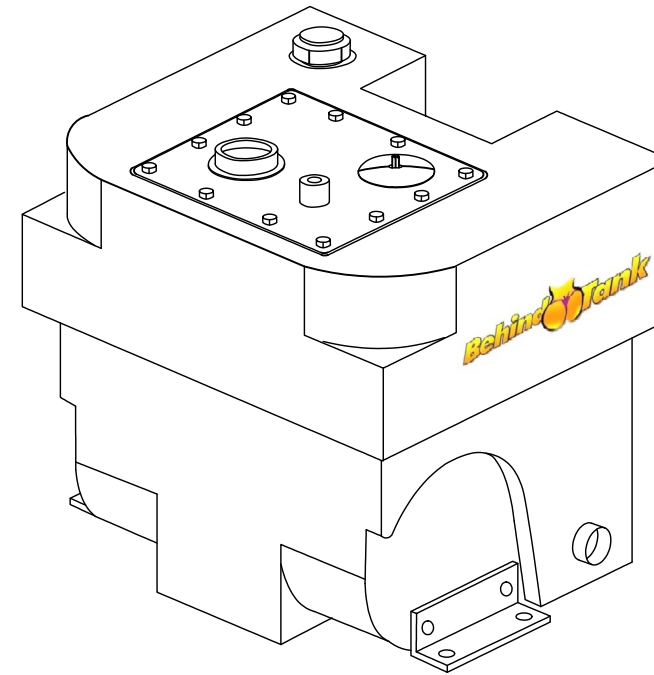

**BACK**

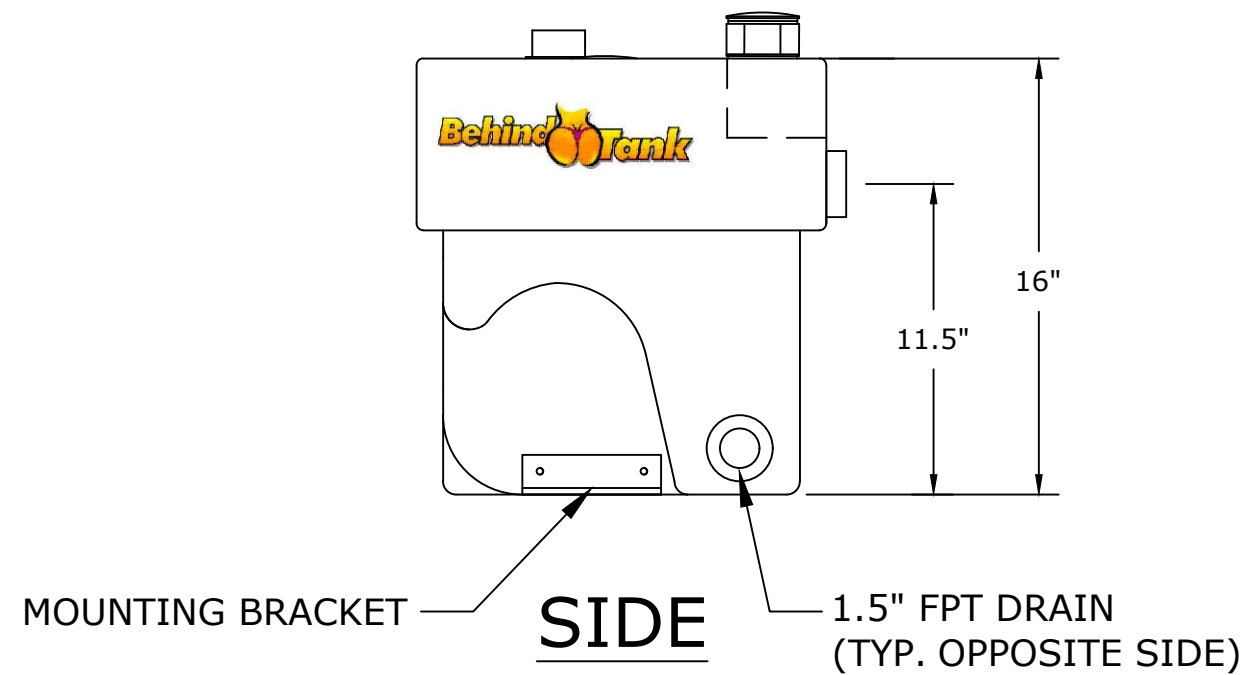

**SIDE**

**NOTES:**

1. PLUMB ONLY ONE DRAIN ON BEHIND TANK.
2. USE PROVIDED YELLOW THREADED CAPS TO CLOSE OFF UNUSED DRAINS.



www.aheadtank.com 337.330.4407  
Broussard, LA USA 70518

**AT-6T**  
BEHIND TANK

DRAFTED BY: In-house	SCALE: NTS
SUBMITTED DATE: 12-15-25	SHEET NO: 5 of 5
	REV. C