


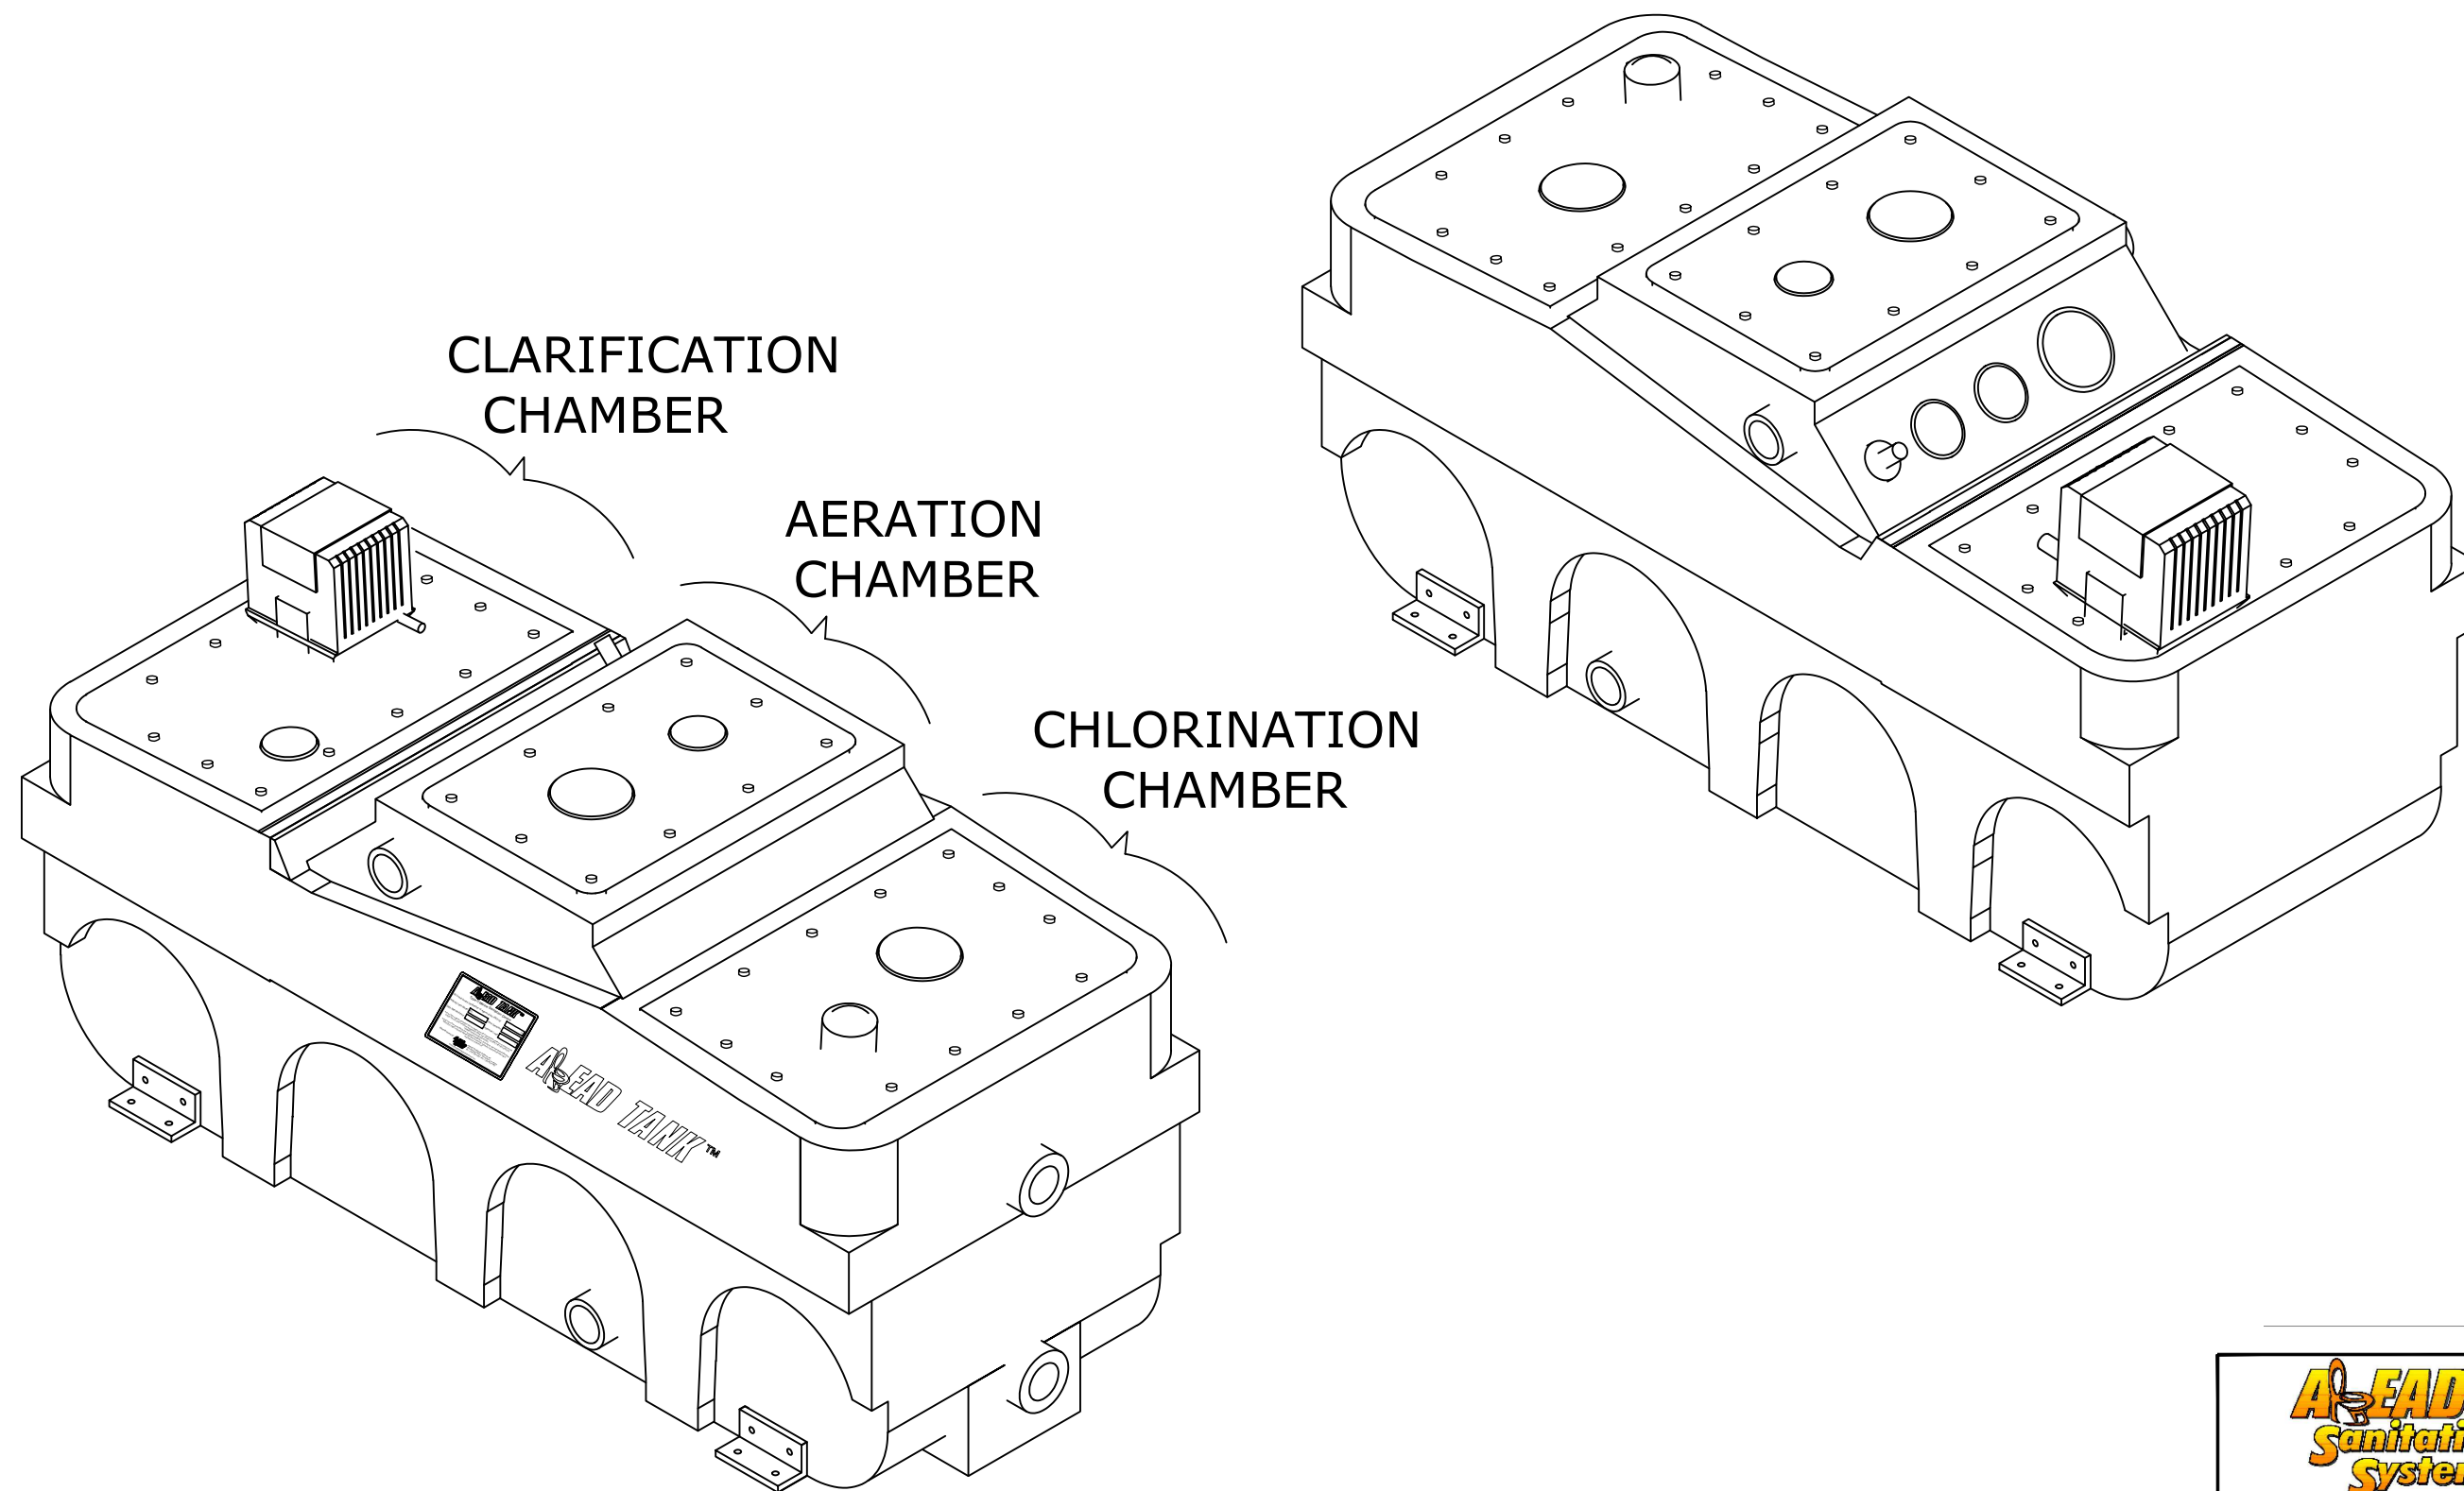

www.aheadtank.com 337.330.4407
Broussard, LA USA 70518

AT-12T
PERSPECTIVES

DRAFTED BY: In-house

SCALE:

NTS


SUBMITTED DATE:

12-15-25


SHEET NO:

1 of 5



REV. C

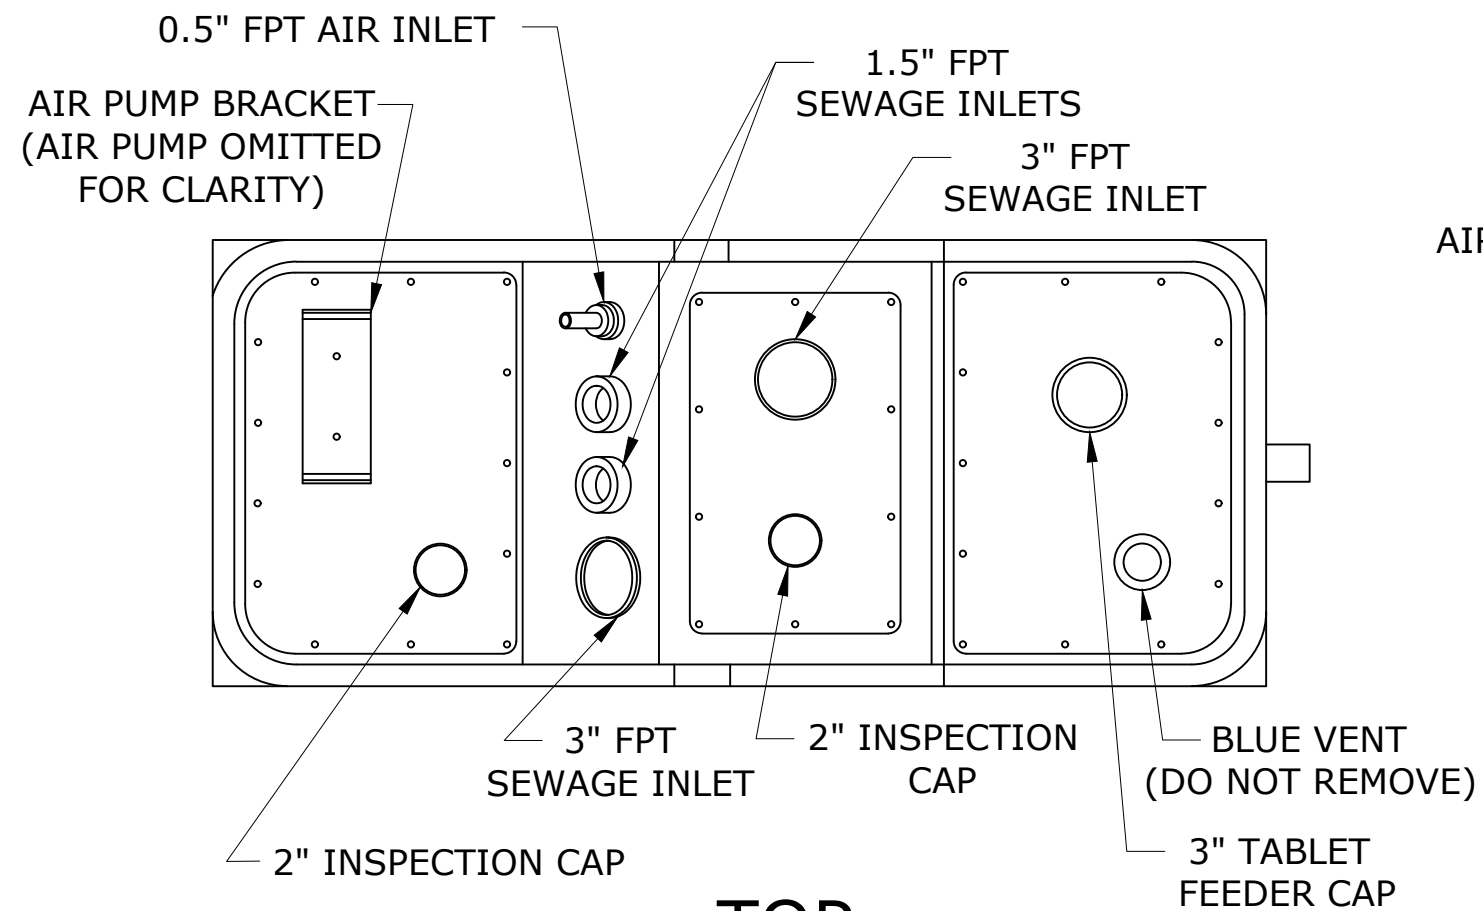

TOP

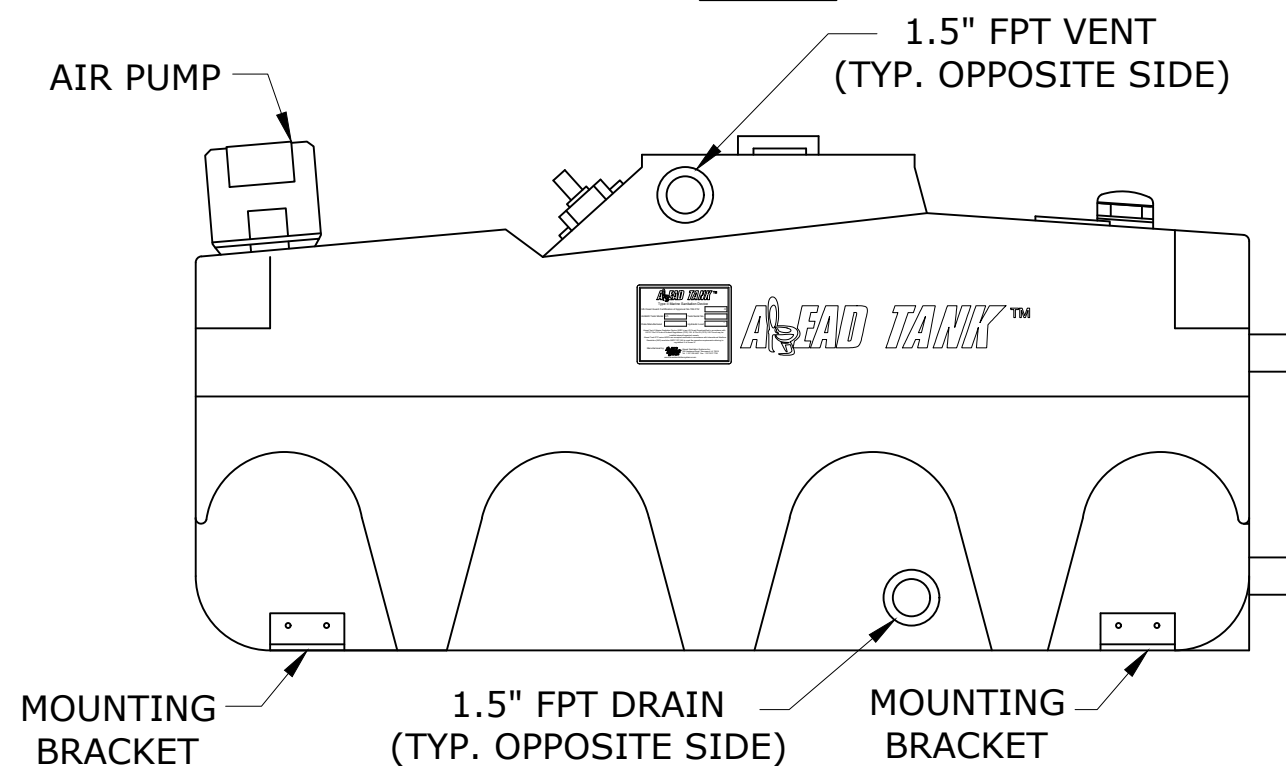

SIDE

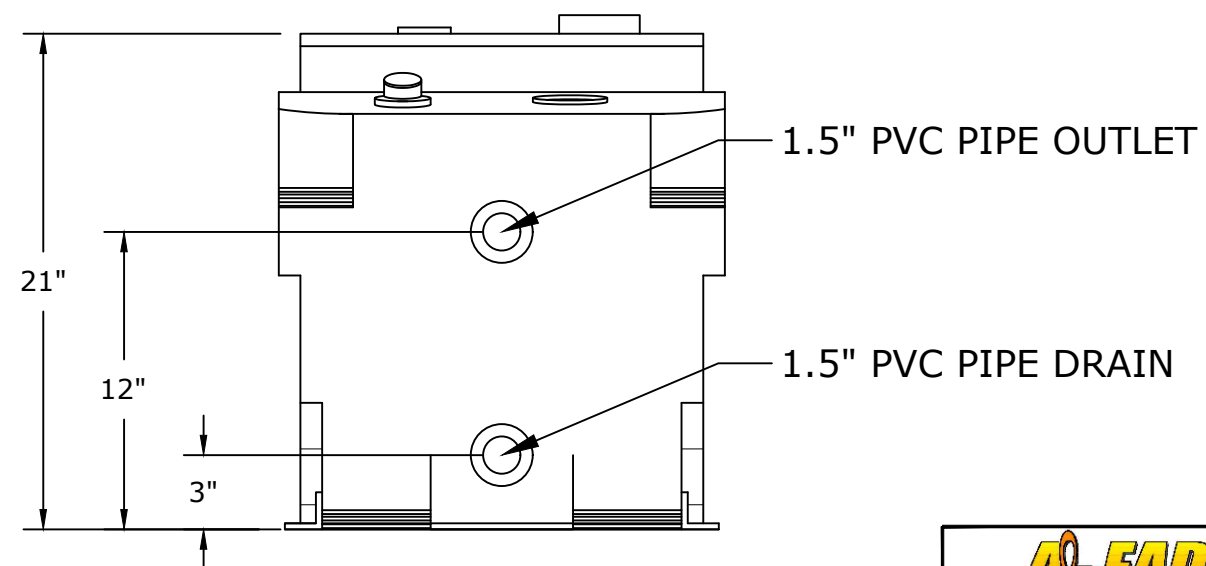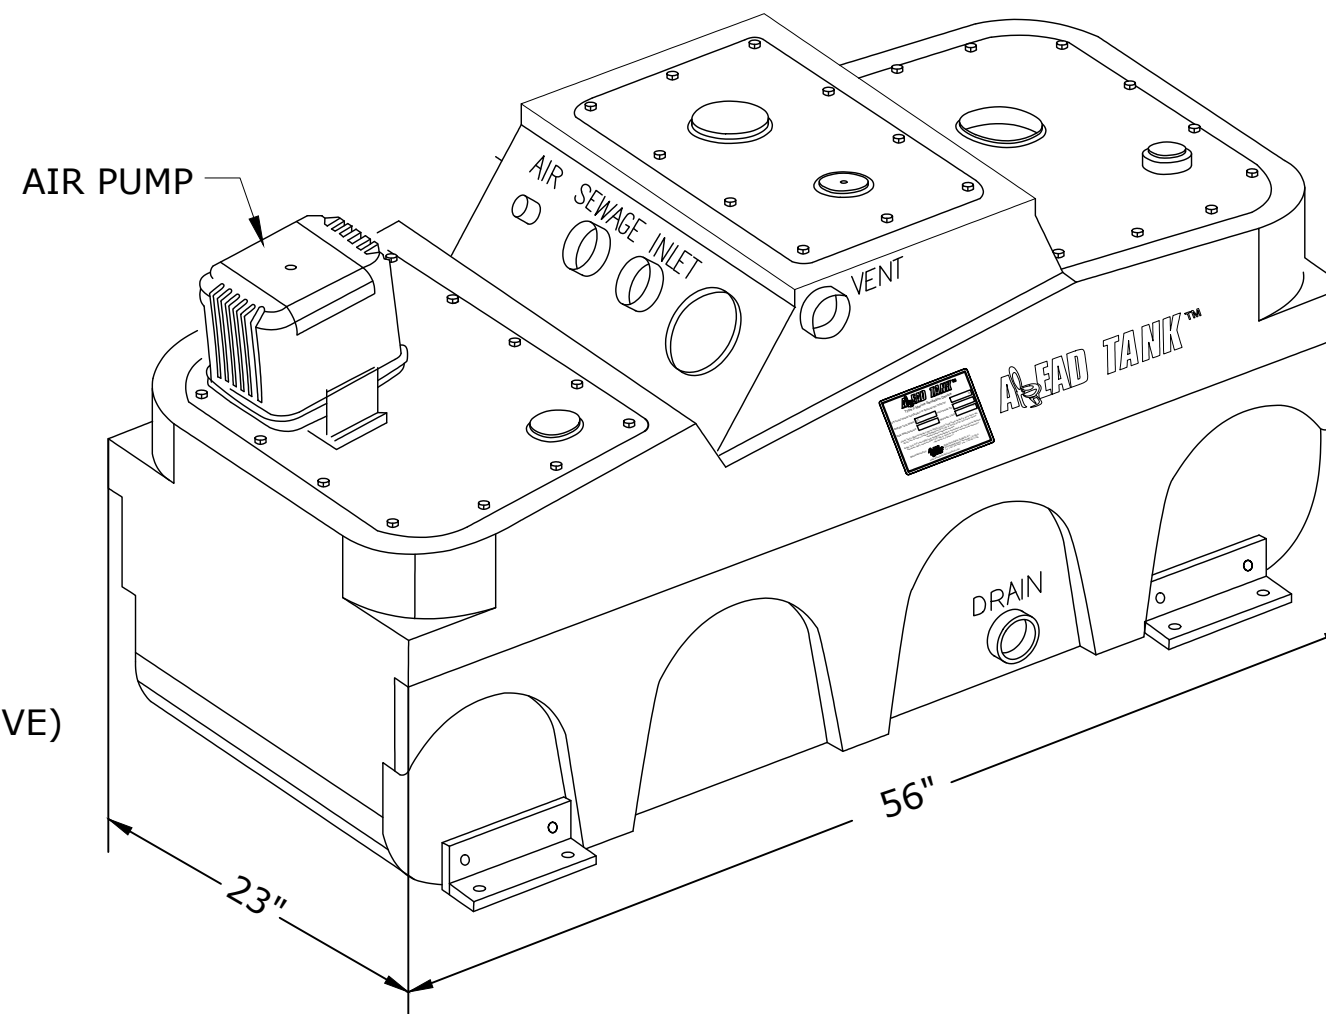

BACK



www.aheadtank.com 337.330.4407
Broussard, LA USA 70518

AT-12T

PLAN & ELEVATION VIEWS




DRAFTED BY: In-house

SCALE:
NTS

SUBMITTED DATE:
12-15-25

SHEET NO:
2 of 5

REV. C

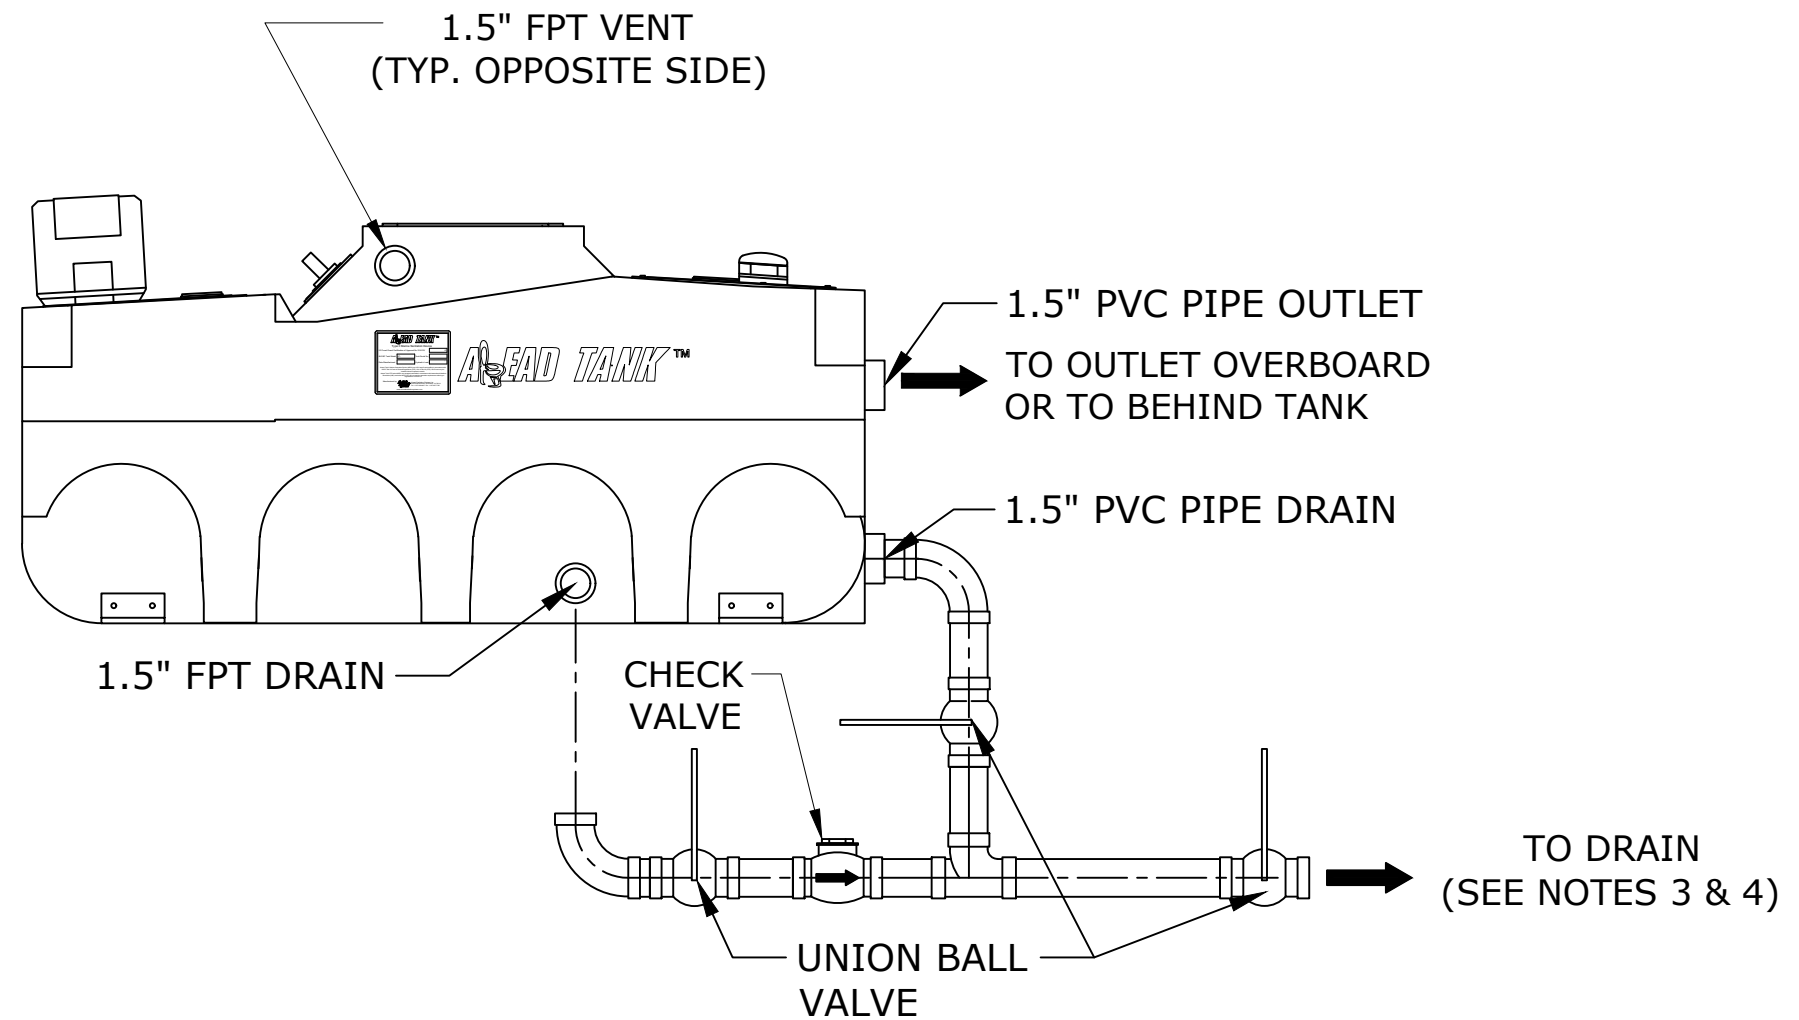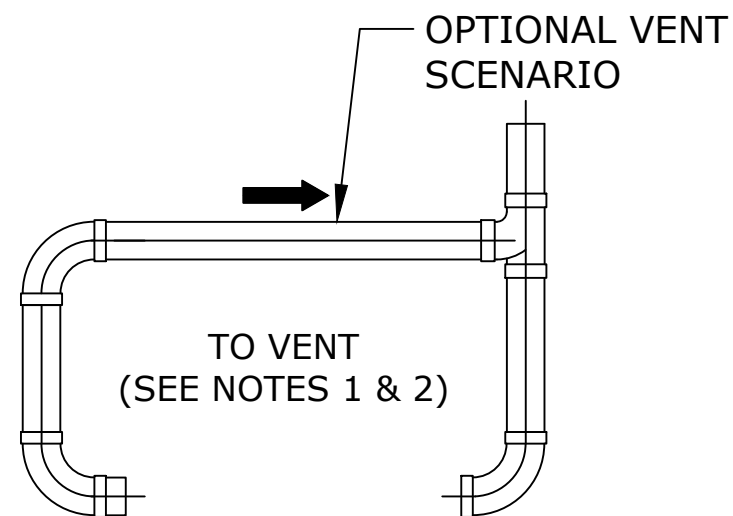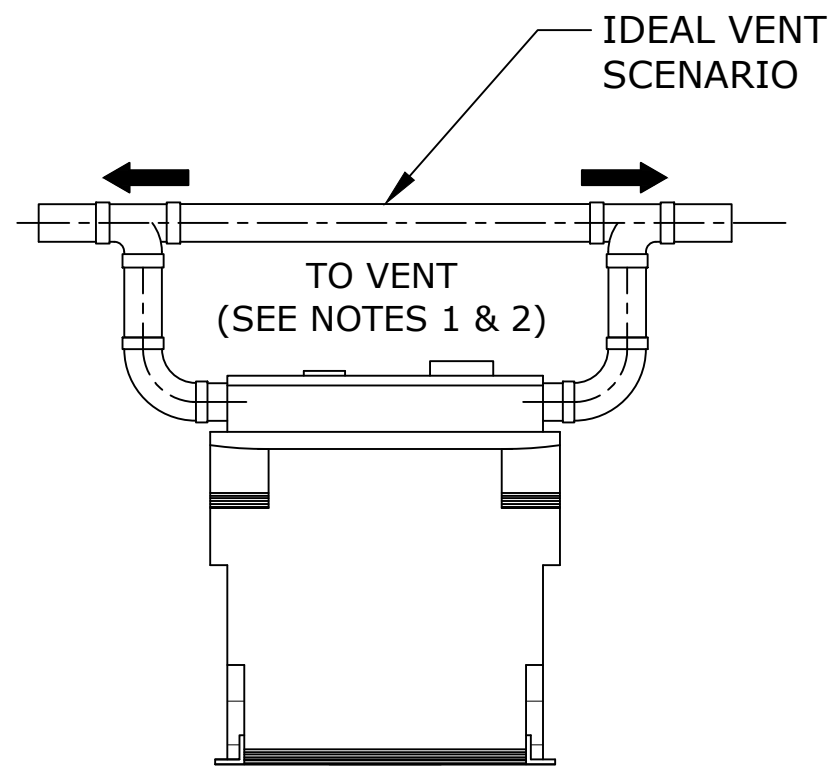

NOTES:

1. VENT PLUMBING NOT INCLUDED. LONG SWEEP ELBOWS MUST BE USED.
2. VENTS ON BOTH SIDES OF THE AHEAD TANK MUST BE PLUMBED TO VENT UP AND OUT, WITHOUT LOOPS OR SAGS.
3. DRAIN PLUMBING NOT INCLUDED. LONG SWEEP ELBOWS MUST BE USED.
4. SANITARY TEES MUST BE USED, WITH THE BRANCH SWEEPING TOWARD DRAIN EXIT.



www.aheadtank.com 337.330.4407
Broussard, LA USA 70518

AT-12T

TYP DRAIN MANIFOLD


DRAFTED BY: In-house

SCALE:
NTS

SUBMITTED DATE:
12-15-25

SHEET NO:
3 of 5

REV. C

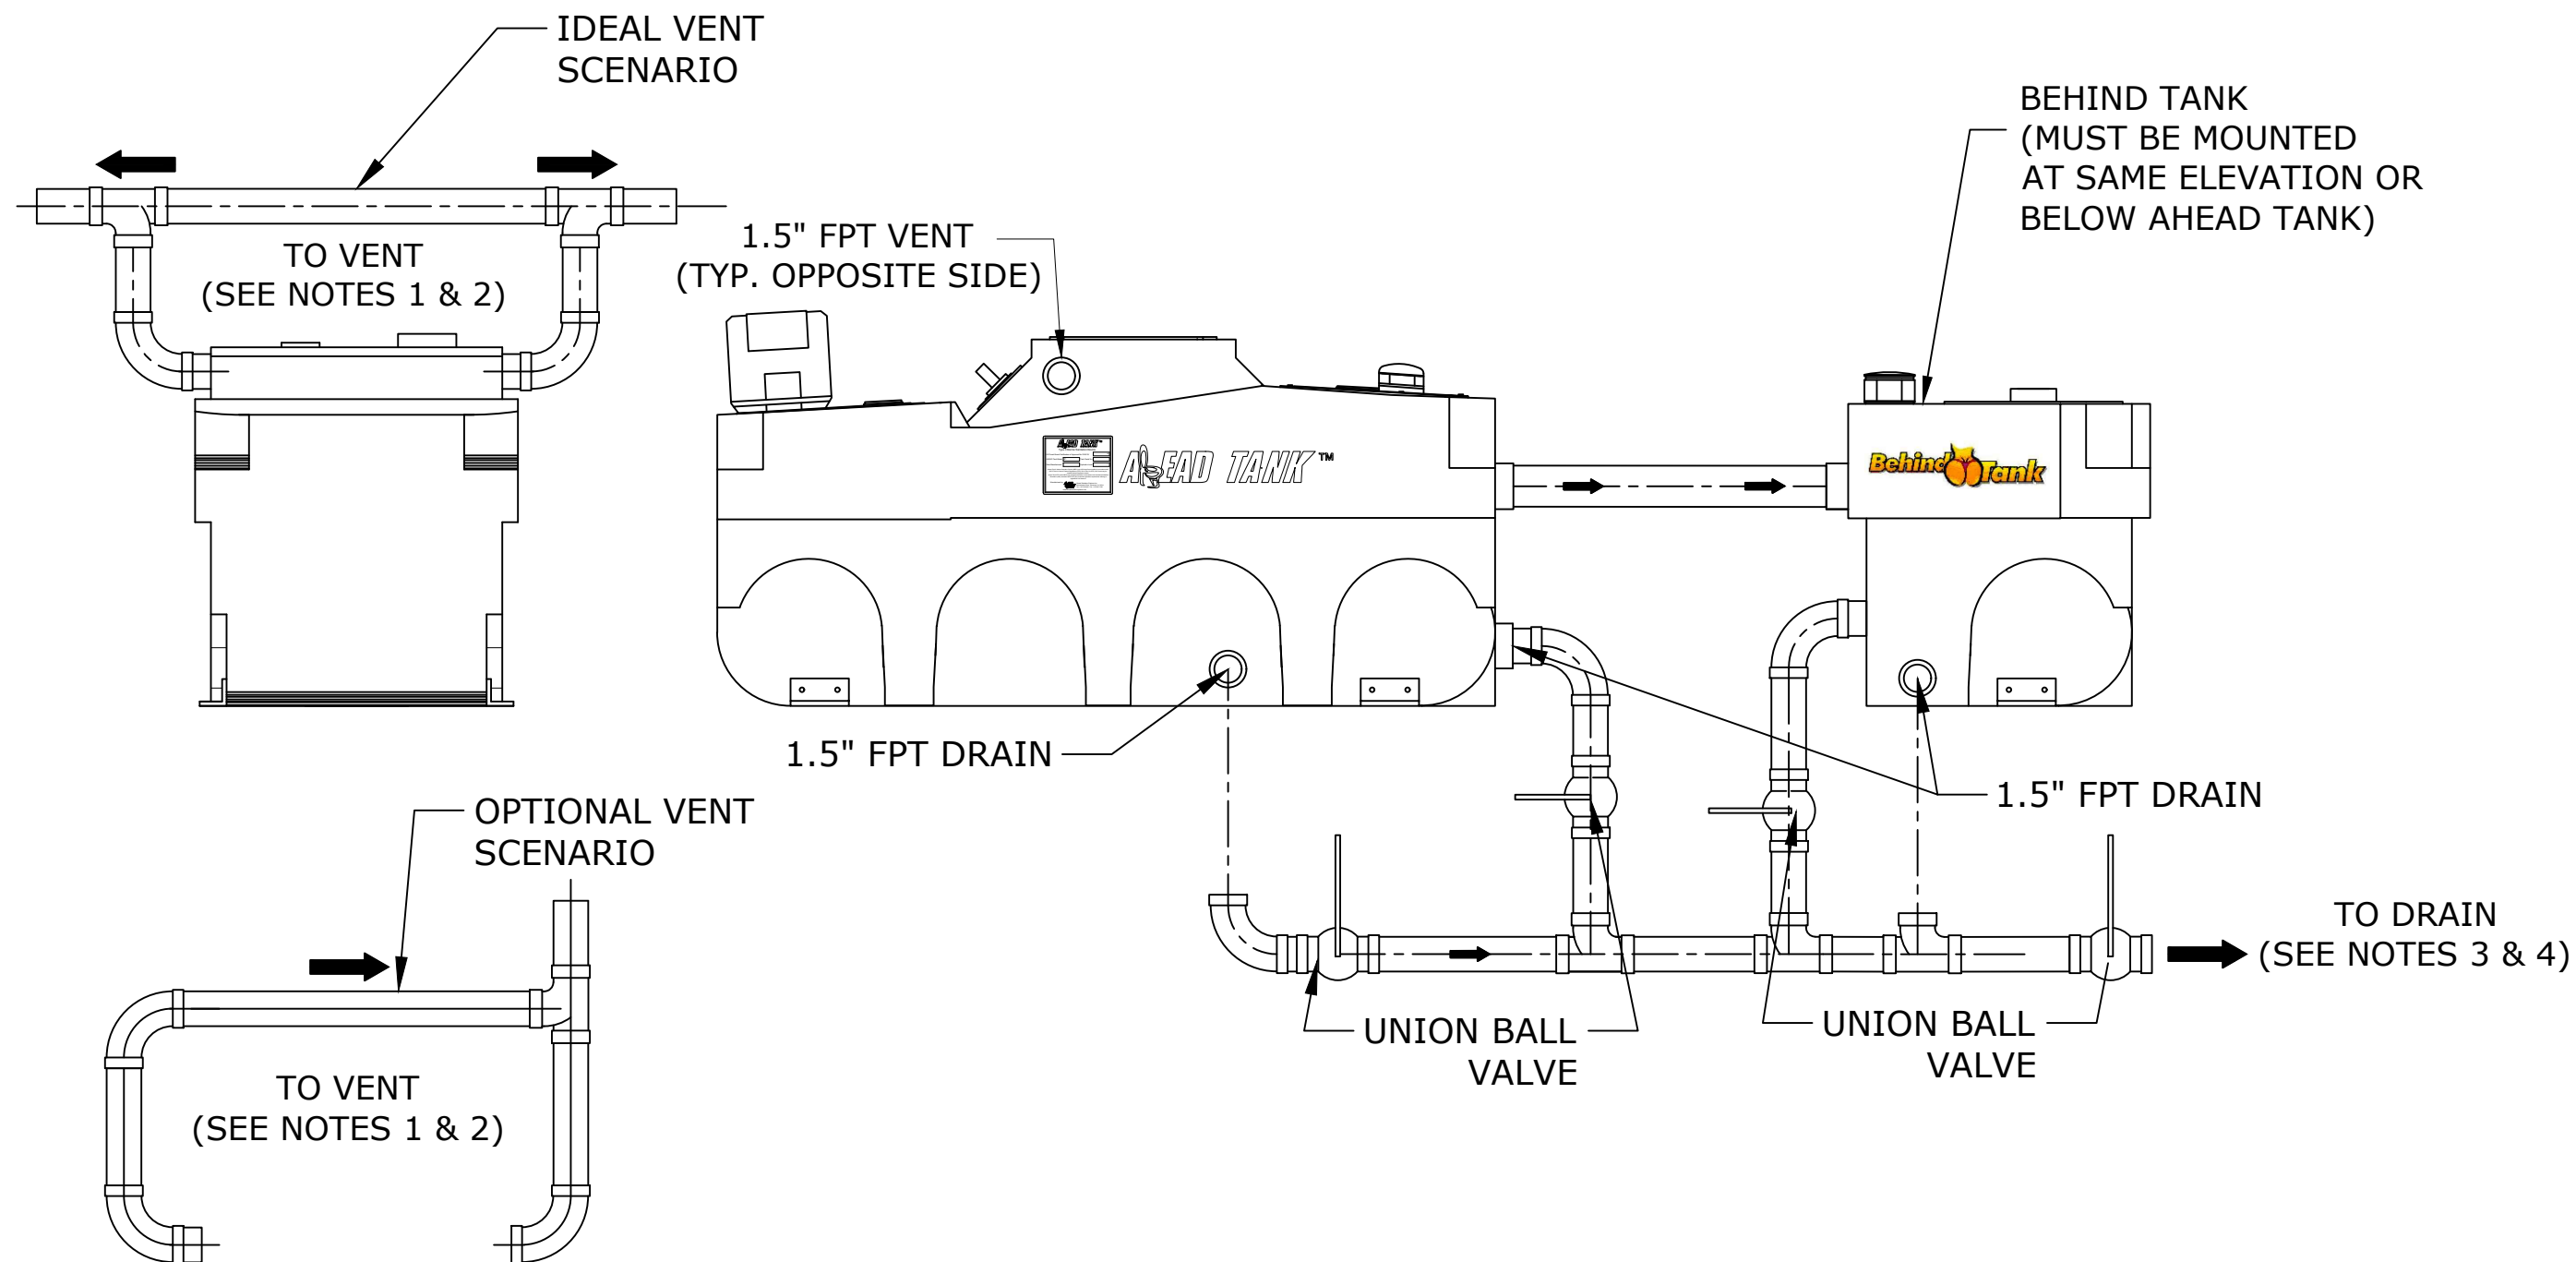

NOTES:

1. VENT PLUMBING NOT INCLUDED. LONG SWEEP ELBOWS MUST BE USED.
2. VENTS ON BOTH SIDES OF THE AHEAD TANK MUST BE PLUMBED TO VENT UP AND OUT, WITHOUT LOOPS OR SAGS.
3. DRAIN PLUMBING NOT INCLUDED. LONG SWEEP ELBOWS MUST BE USED.
4. SANITARY TEES MUST BE USED, WITH THE BRANCH SWEEPING TOWARD DRAIN EXIT.



www.aheadtank.com 337.330.4407
Broussard, LA USA 70518

AT-12T

TYP DRAIN MANIFOLD W/
BEHIND TANK



DRAFTED BY: In-house

SCALE:
NTS


SUBMITTED DATE:
12-15-25

SHEET NO:
4 of 5


REV. C

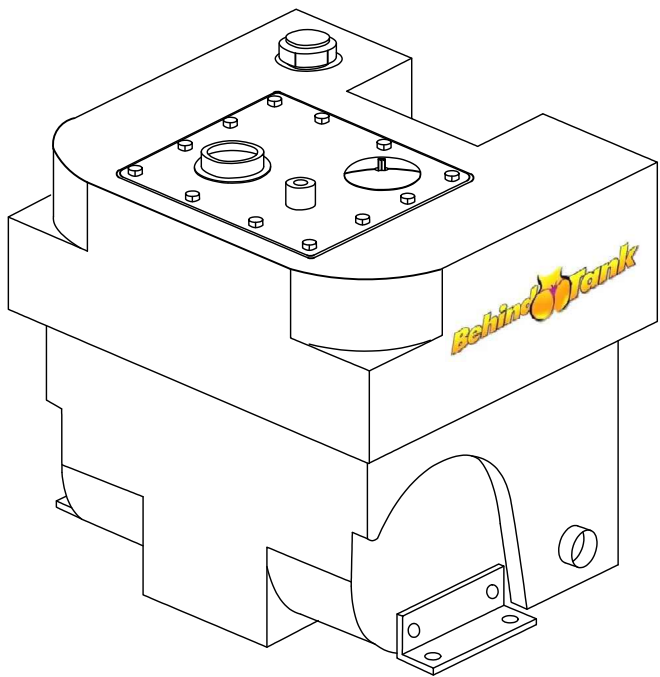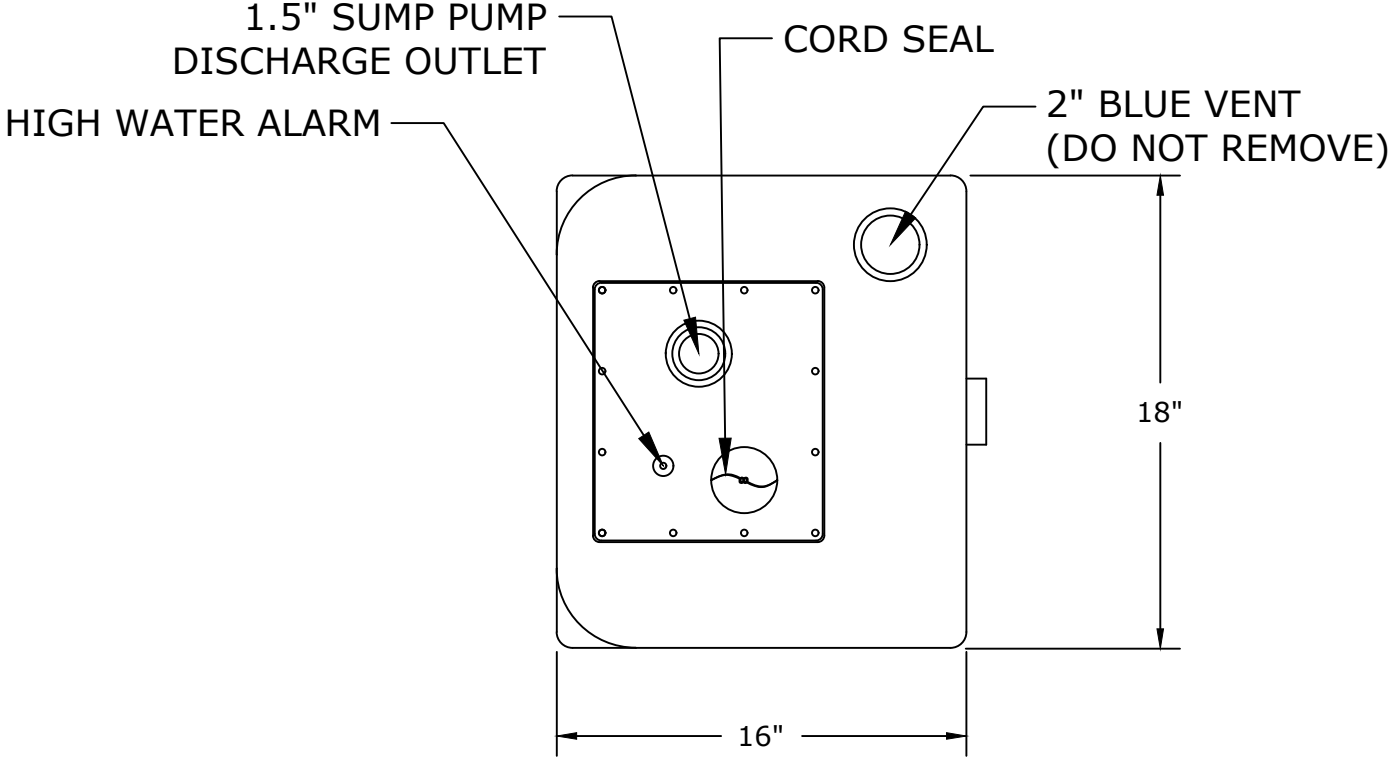

TOP

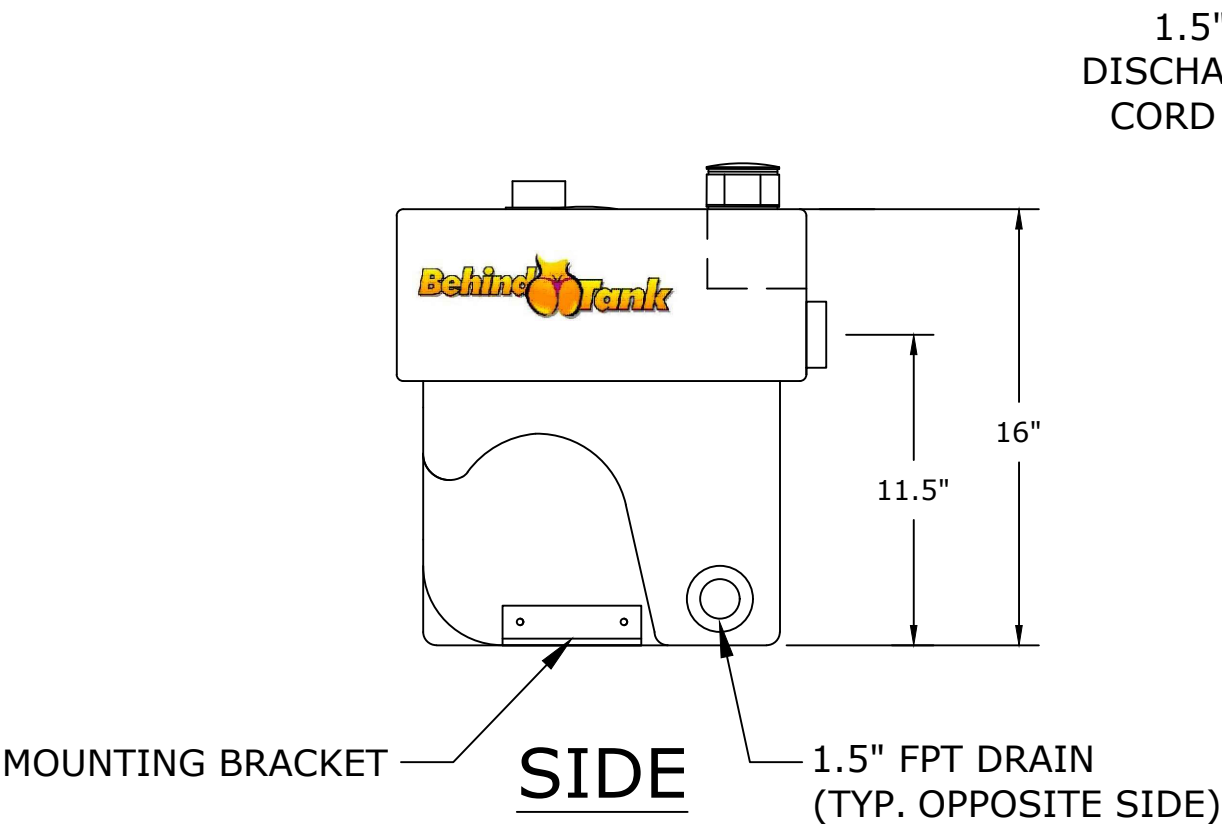

SIDE

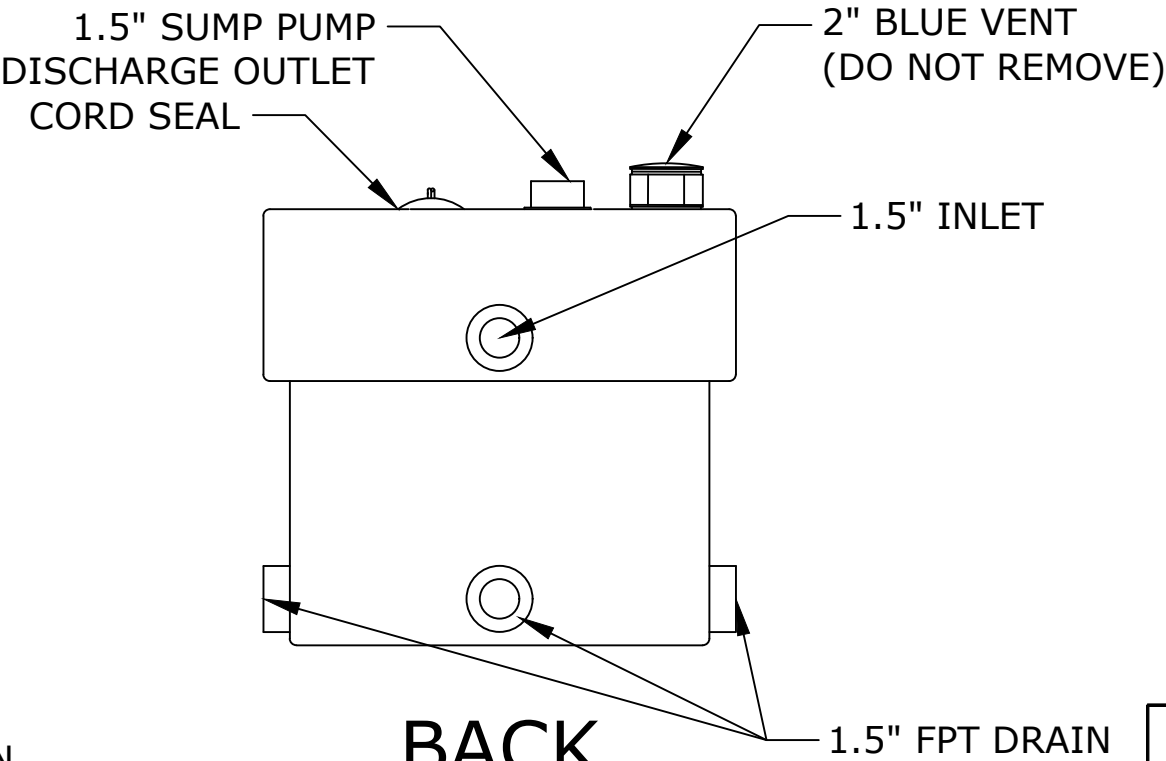

BACK

- NOTES:
1. PLUMB ONLY ONE DRAIN ON BEHIND TANK.
 2. USE PROVIDED YELLOW THREADED CAPS TO CLOSE OFF UNUSED DRAINS.



www.aheadtank.com 337.330.4407
Broussard, LA USA 70518

AT-12T
BEHIND TANK

DRAFTED BY: In-house		SCALE: NTS
SUBMITTED DATE: 12-15-25	SHEET NO: 5 of 5	REV. C